


(Gr. 5147) - Part of Reg 2461 (Div. 27)
 KAPALOA Reg 1257, 05, 2-23
 Map. In. & Topog. 2-64
 Govt. Comm. 1894 C.S.F. 1894
 Trace 50177
 2088
 20644
 2855
 Reg. 2119 Div. 25
 15674 16638
 C.S.F. 3153 (2)
 C.S.F. 2337 (7)
 3401 3348

300000
 15000000

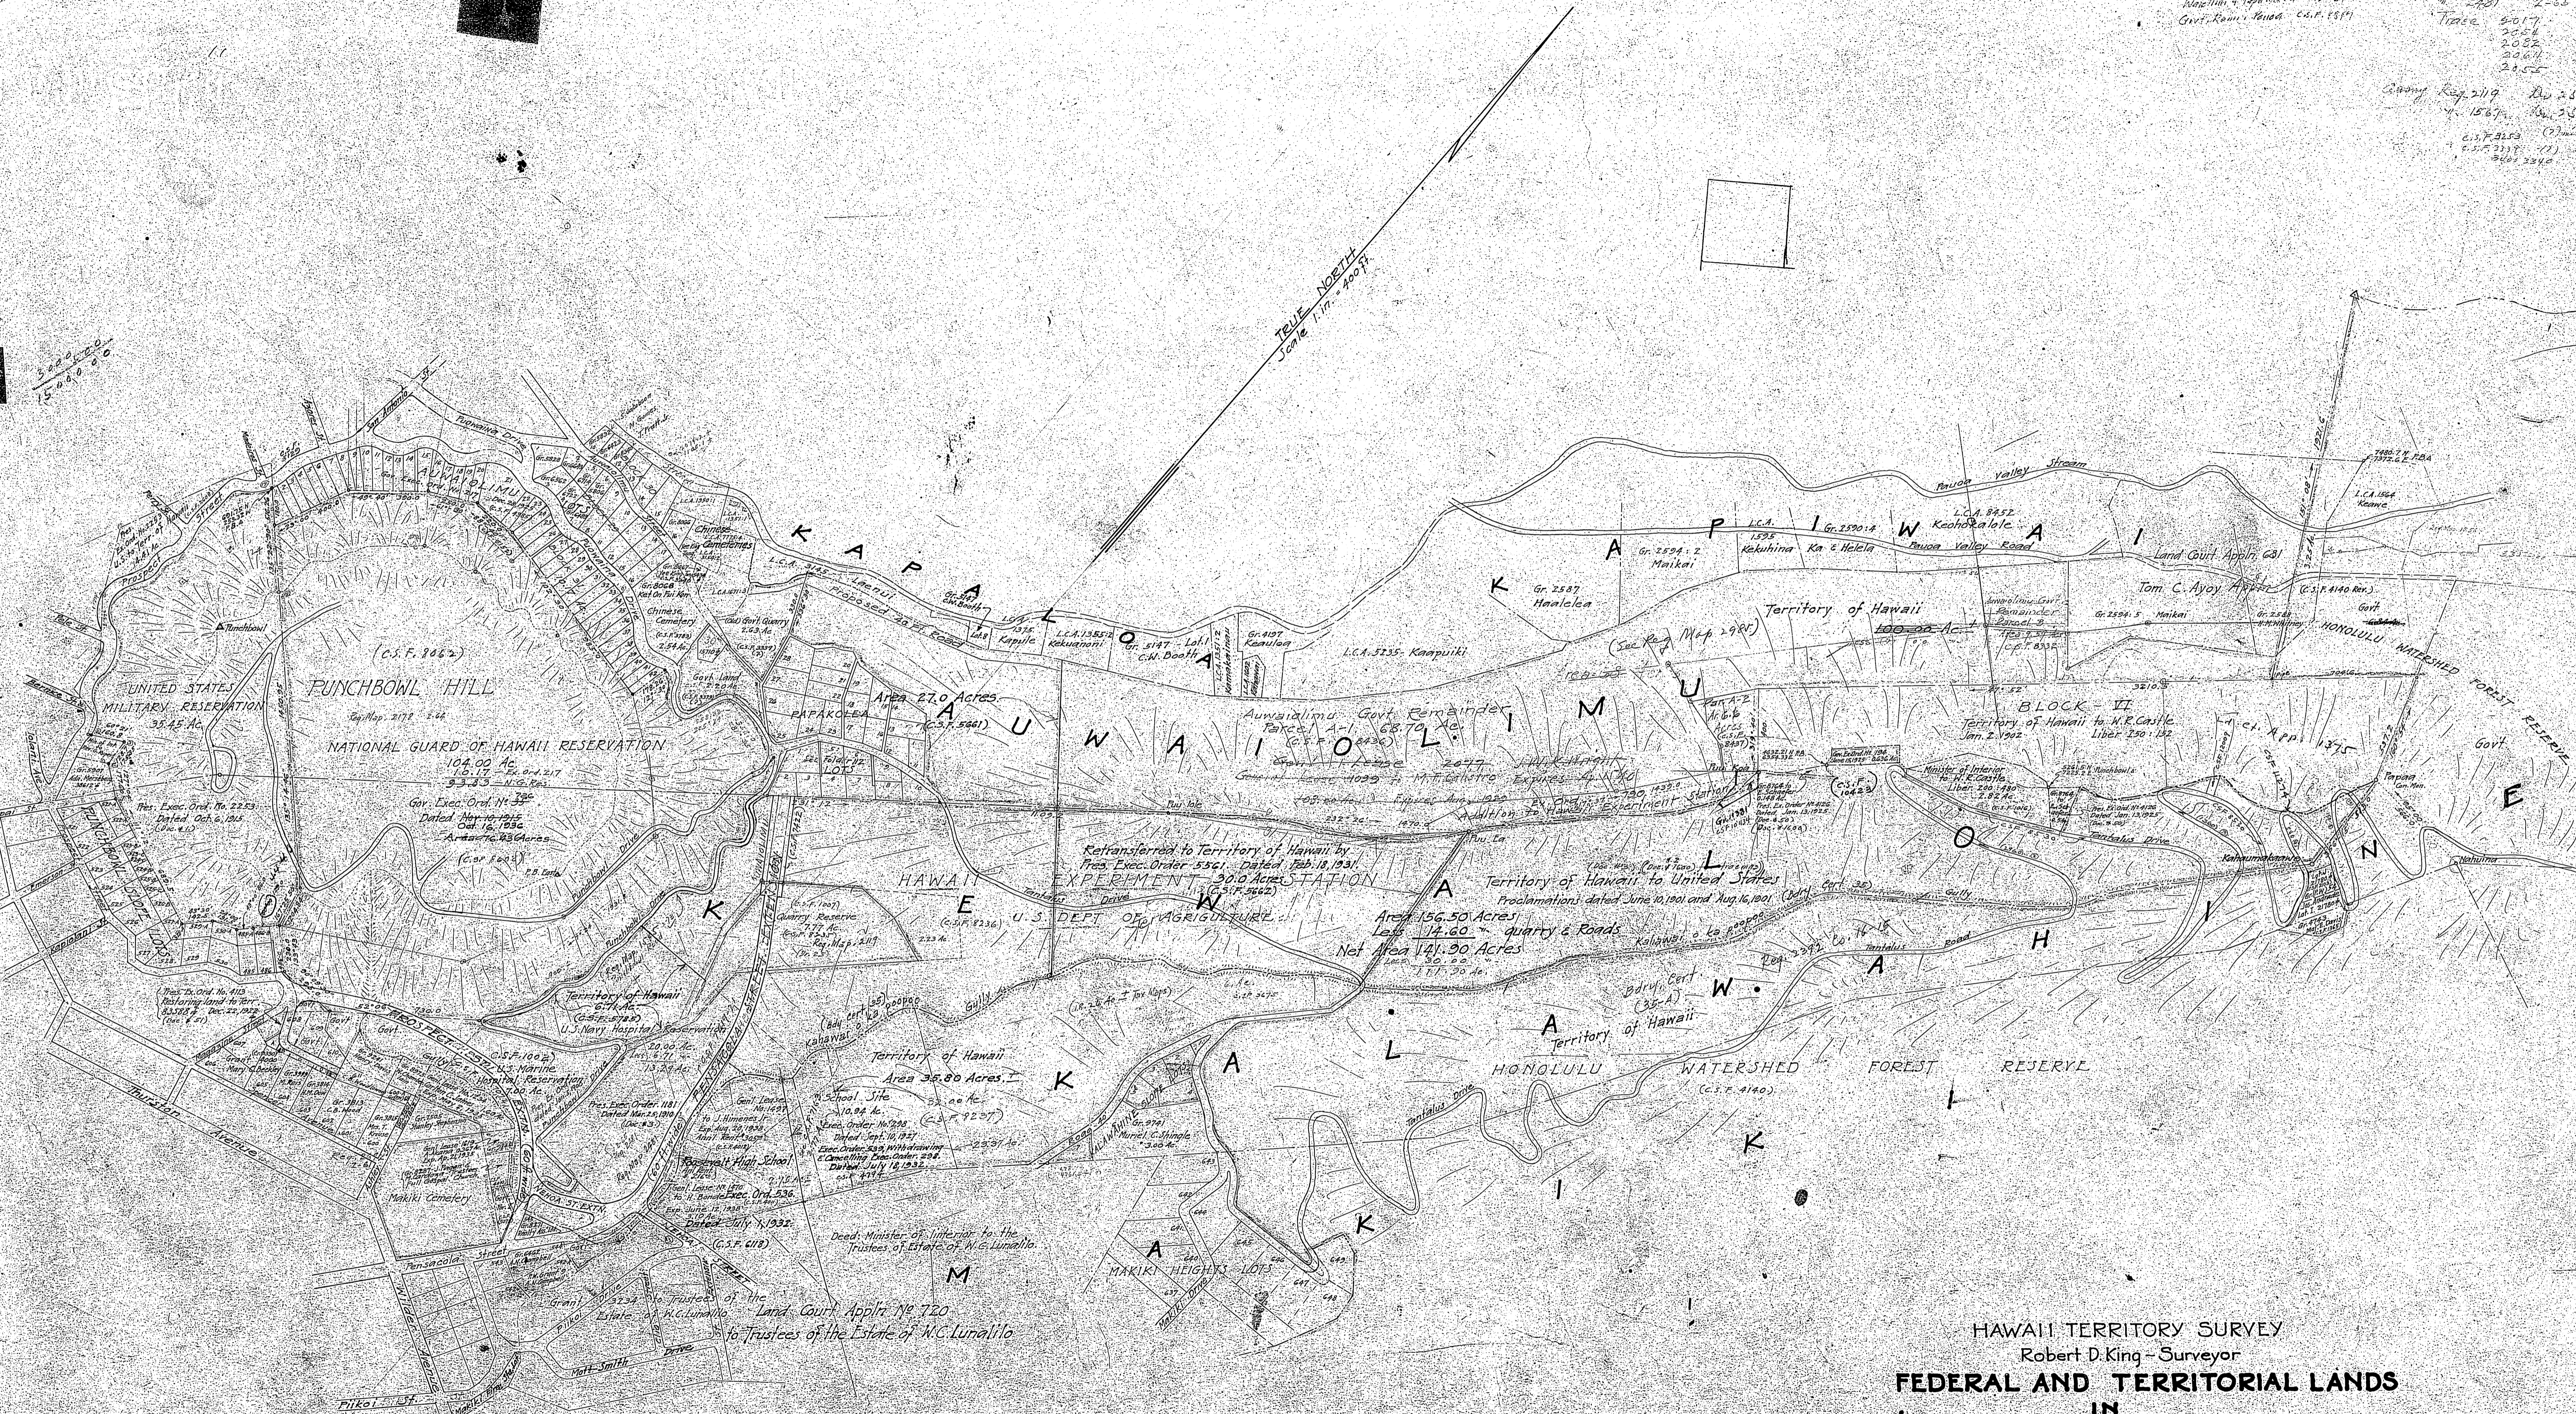

HAWAII TERRITORY SURVEY
 Robert D. King - Surveyor
FEDERAL AND TERRITORIAL LANDS
 IN
AUWAIOLIMU, KEWALO AND KALAWAHINE
PUNCHBOWL HILL TO TANTALUS
 HONOLULU - OAHU
 Scale 1 in. = 400 ft.

See Plat 2084