


Title Index Plan of Waimalu.

Ewa, Oahu.

W A I M A L U



Grant 715:6  
Kaumiumi  
L.L. McCandless  
Owner

R.P. 8209  
L.C.A. 8525  
Boundary Certificate No. 19

R.P. 1963  
L.C.A. 5524

Grant 715:4p.1  
Kaumiumi  
Austin Estate  
Owner

L.C.A. 8228 B Ap. 2  
Kain. Mak., L.L. McCandless  
Owner

Boundary Certificate No. 19  
R.P. 8209  
L.C.A. 8525  
J.W. Kauwa

B.P. BISHOP ESTATE.  
Owner

R.P. 1963  
L.C.A. 5524  
L. Konia

AUSTIN ESTATE  
Owner

R.P. 6971  
L.C.A. 11216  
Kekauonohi  
Boundary Certificate No. 9

WAIMALU  
STREAM.

KAUMIUMI  
Grant 715:2  
J.W. Opunui  
Austin Estate  
Owner

AUSTIN ESTATE  
Owner

ILI of WAHOLOA  
Govt.

ILI of PAEPAE  
R.P. 4172  
Honolulu Plantation Co.  
Owner

W.O. Smith,  
S.M. Damon,  
E. Faxon Bishop,  
M. Campbell,  
A.F. Judd  
Trustees under the will and of the Estate of Bernice Pauahi Bishop, deceased (Owner)  
Honolulu Plantation Co (Lessee)

GOVERNMENT REMNANTS  
121.00 Acres

290  
L.C.A. 8225 B:3  
Julia A. Kauwa  
L.L. McCandless (Owner)  
LELE. KAINAKOI

L.C.A. 2938 Sec. 1  
Huana no Lahilahi  
CATHOLIC MISSION  
POHAKUI  
Owner

B.P. BISHOP ESTATE.  
Owner

Scale 1 in. = 500 ft.

Map showing titles along  
Waimalu River, Ewa, Oahu.  
Prepared by S.M. Kanakahiui  
and E.W. Sutton to illustrate  
Examiner's Report by E.W. Sutton  
on Land Court Application 344,  
January, 1917  
Scale 1 inch = 500 feet