
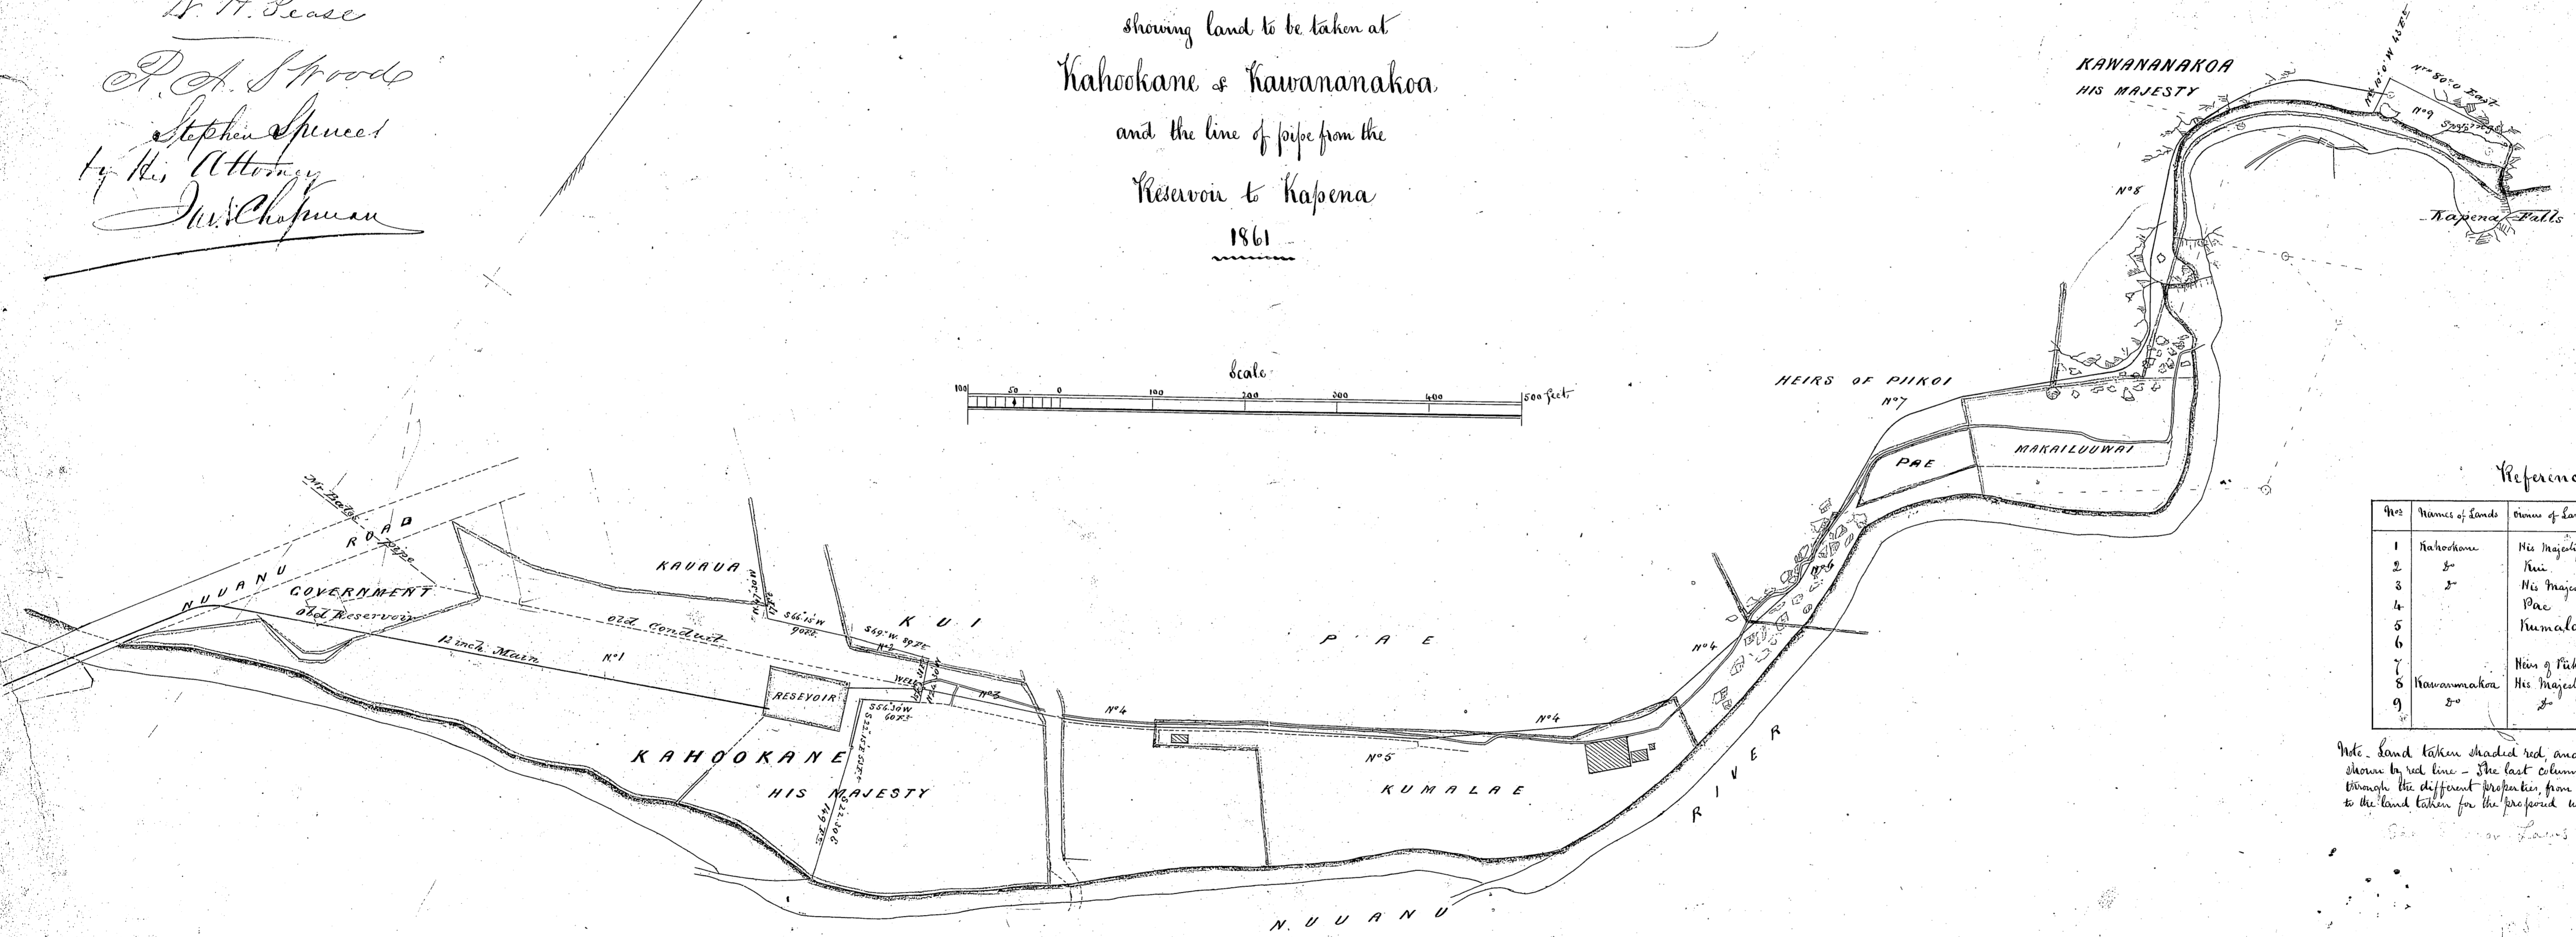


signed hereby Certify that this map  
 is to me our award dated the 23<sup>rd</sup> April  
 W. H. Pease  
 P. A. Woods  
 Stephen Spruce  
 by His Attorney  
 J. W. Chapman

Honolulu Water Works  
 Plan  
 showing land to be taken at  
 Kahookane & Kawananakoa  
 and the line of pipe from the  
 Reservoir to Kapena  
 1861

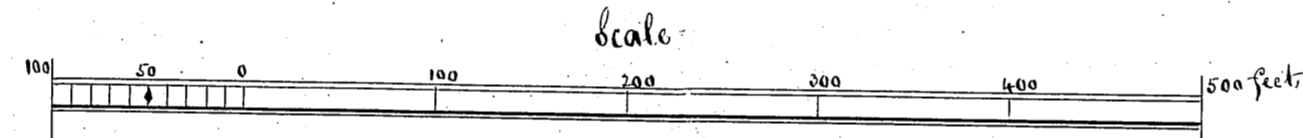

Reference

No.	Name of Lands	Name of Lands	Land taken for works ac. dec.	Length of pipe through property feet
1	Kahookane	His Majesty	2.686	300
2	"	Hui	0.014	
3	"	His Majesty		185
4		Pae		383
5		Kumalae		408
6				95
7		Hui of Pihai		347
8	Kawanamaka	His Majesty		585
9	"	"	0.124	

Note. Land taken shaded red, and the line of pipe to Kapena shown by red line - The last column shows the length of the pipe through the different properties from the well above the Reservoir to the land taken for the proposed well & conduit at Kapena

Honolulu 22<sup>nd</sup> Feb.  
 W. H. Pease

HONOLULU WATER WORKS  
 BY NEGOTIATION 1861

See Reg No. 160  
 10<sup>th</sup> 15<sup>th</sup> M. 78

HAWAIIAN GOVERNMENT SURVEY

Register No. 245  
 Drawer 15  
 Number 13

TMK 2-2-10, 20, 21