



TRUE NORTH
Scale 1" = 200'

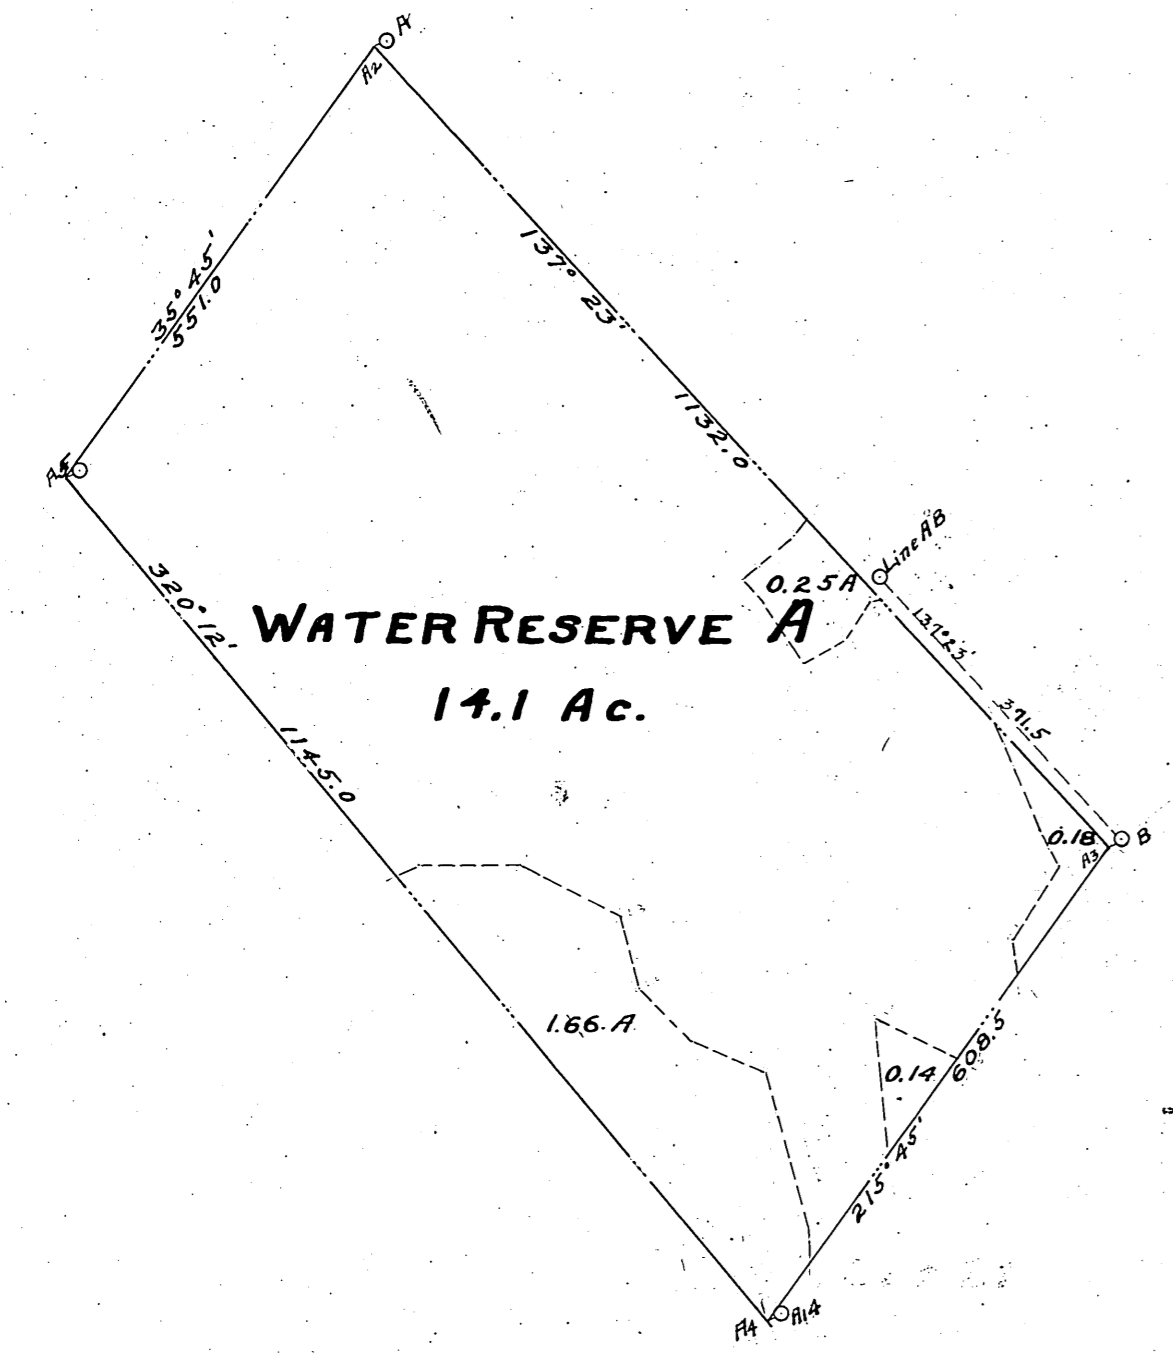

WATER RESERVE A
14.1 Ac.

Reg. N.B. 936 Pgs 70-73

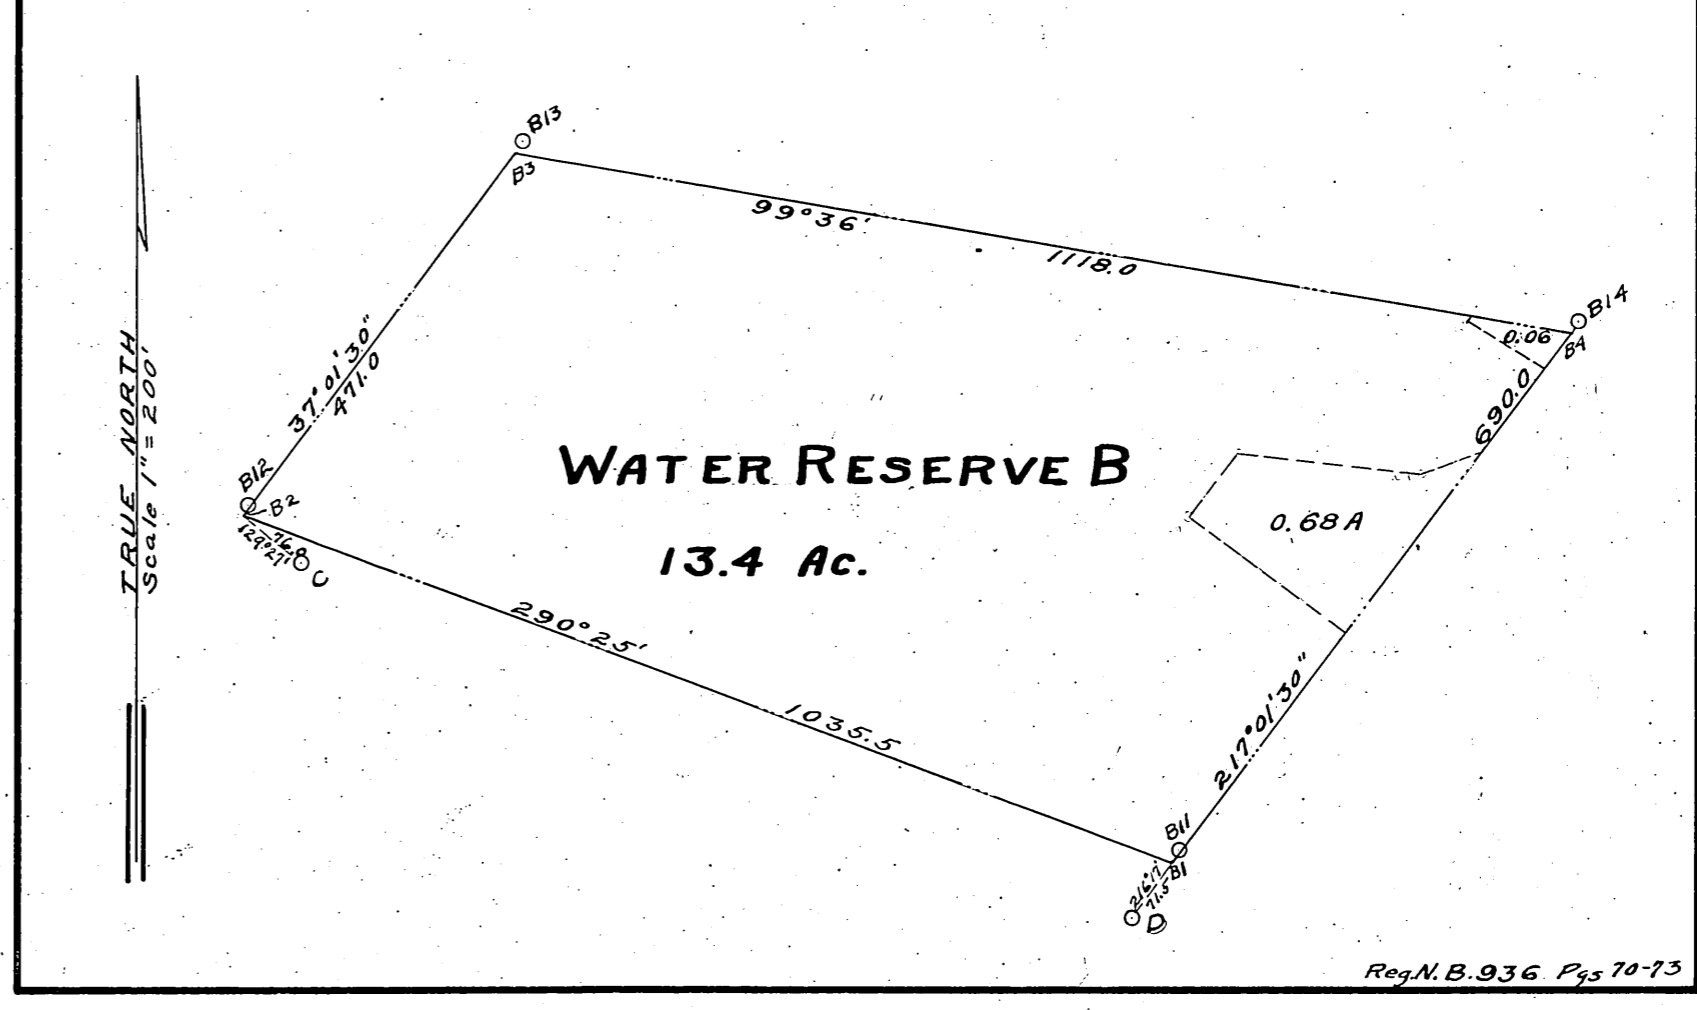

WATER RESERVE B
13.4 Ac.


Reg. N.B. 936 Pgs 70-73

PUPUKEA - PAUMALU HOMESTEADS

TRUE NORTH
Scale 1" = 200'

Lot 22

Lot 23

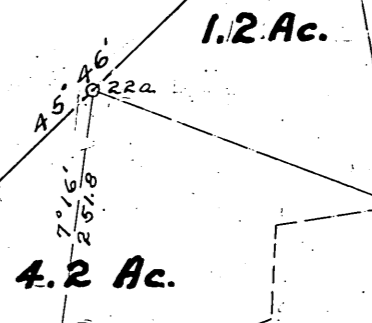

1.2 Ac.

4.2 Ac.

Lot 21

4.4 Ac.

7.9 Ac.

Lot 7

WATER RESERVE "C"

PUPUKEA - PAUMALU FOREST RESERVE

HAWAII TERRITORY SURVEY
Walter E. Wall, Surveyor.
Portion of Pupukea - Paumalu Forest Reserve
and Water Reserves A and B showing areas
under pineapple cultivation
KOOLAULOA, OAHU
Scale 1 in. = 200 ft.
Survey and Map by T. B. Bush
March, 1919
Reg. No. 2647
Dr. 2631 - (26)

Zone 5-9-06

Reg. Note Book 936, Pgs 60-73